


	Todd Wehr Auditorium, Concordia University, Wisconsin
	The GOD COMMITTEE
Light Plot	Lighting Designer: Dan Hummel Director: Glenna Gustin
10/27/08	Scale: 1/4" = 1'-0"

Key	Group	Use	Color	Instrument #	Circuit #
	6x9		strip		
	6x12		6" Fres		
	6x16		1k Scoop		
	S6-15-35		Barndoor		
	S6-30-55		Ganging		

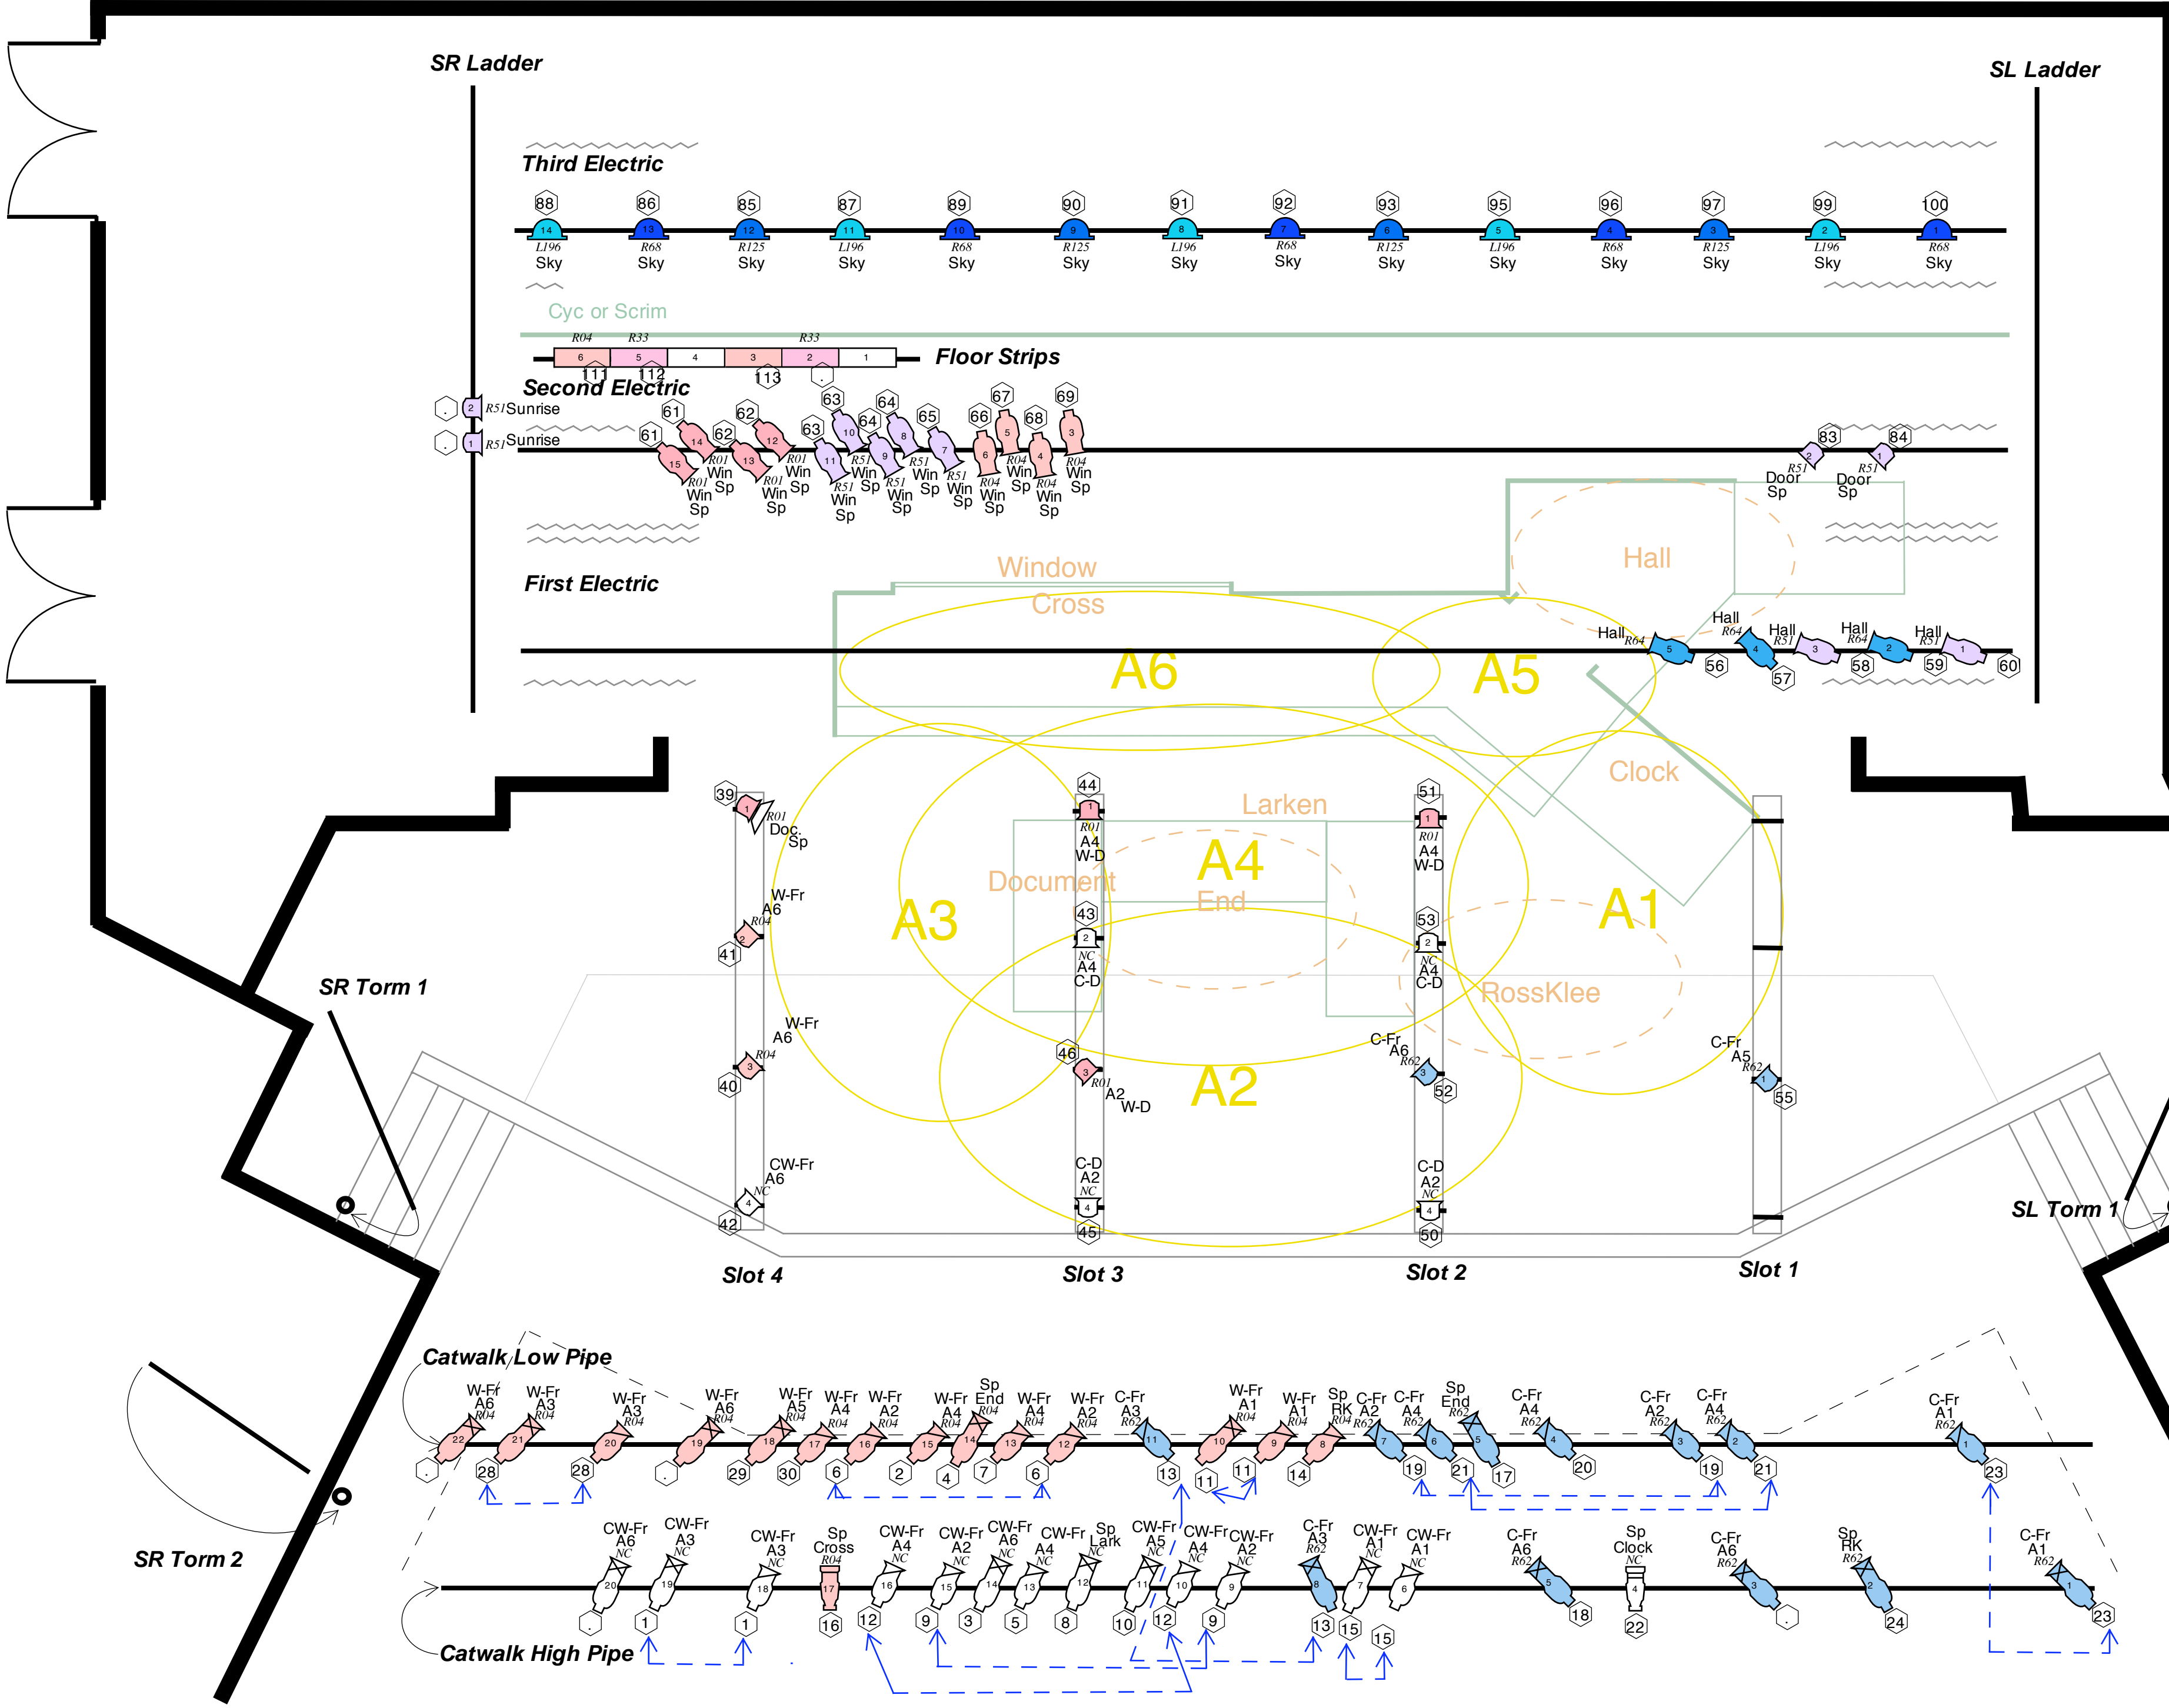

SR Ladder

SL Ladder

Third Electric

Cyc or Scrim

Floor Strips

Second Electric

First Electric

SR Torm 1

SL Torm 1

Slot 4

Slot 3

Slot 2

Slot 1

Catwalk Low Pipe

Catwalk High Pipe

SR Torm 2

SL Torm 2