


	Todd Wehr Auditorium, Concordia University, WI
	The Miracle Worker
Light Plot	Lighting Designer: Dan Hummel
10/17/11	Director: Dustin J. Martin
	Scale: 1/4" = 1'-0"

Key	Group	Use
	6x9	strip
	6x12	6" Fres
	6x16	1k Scoop
	S6-15-35	Barndoor
	S6-30-55	6x4
	C-Fr	
	A4	
	R62	
	4	Instrument #
	12	Circuit #

SR Ladder

SL Ladder

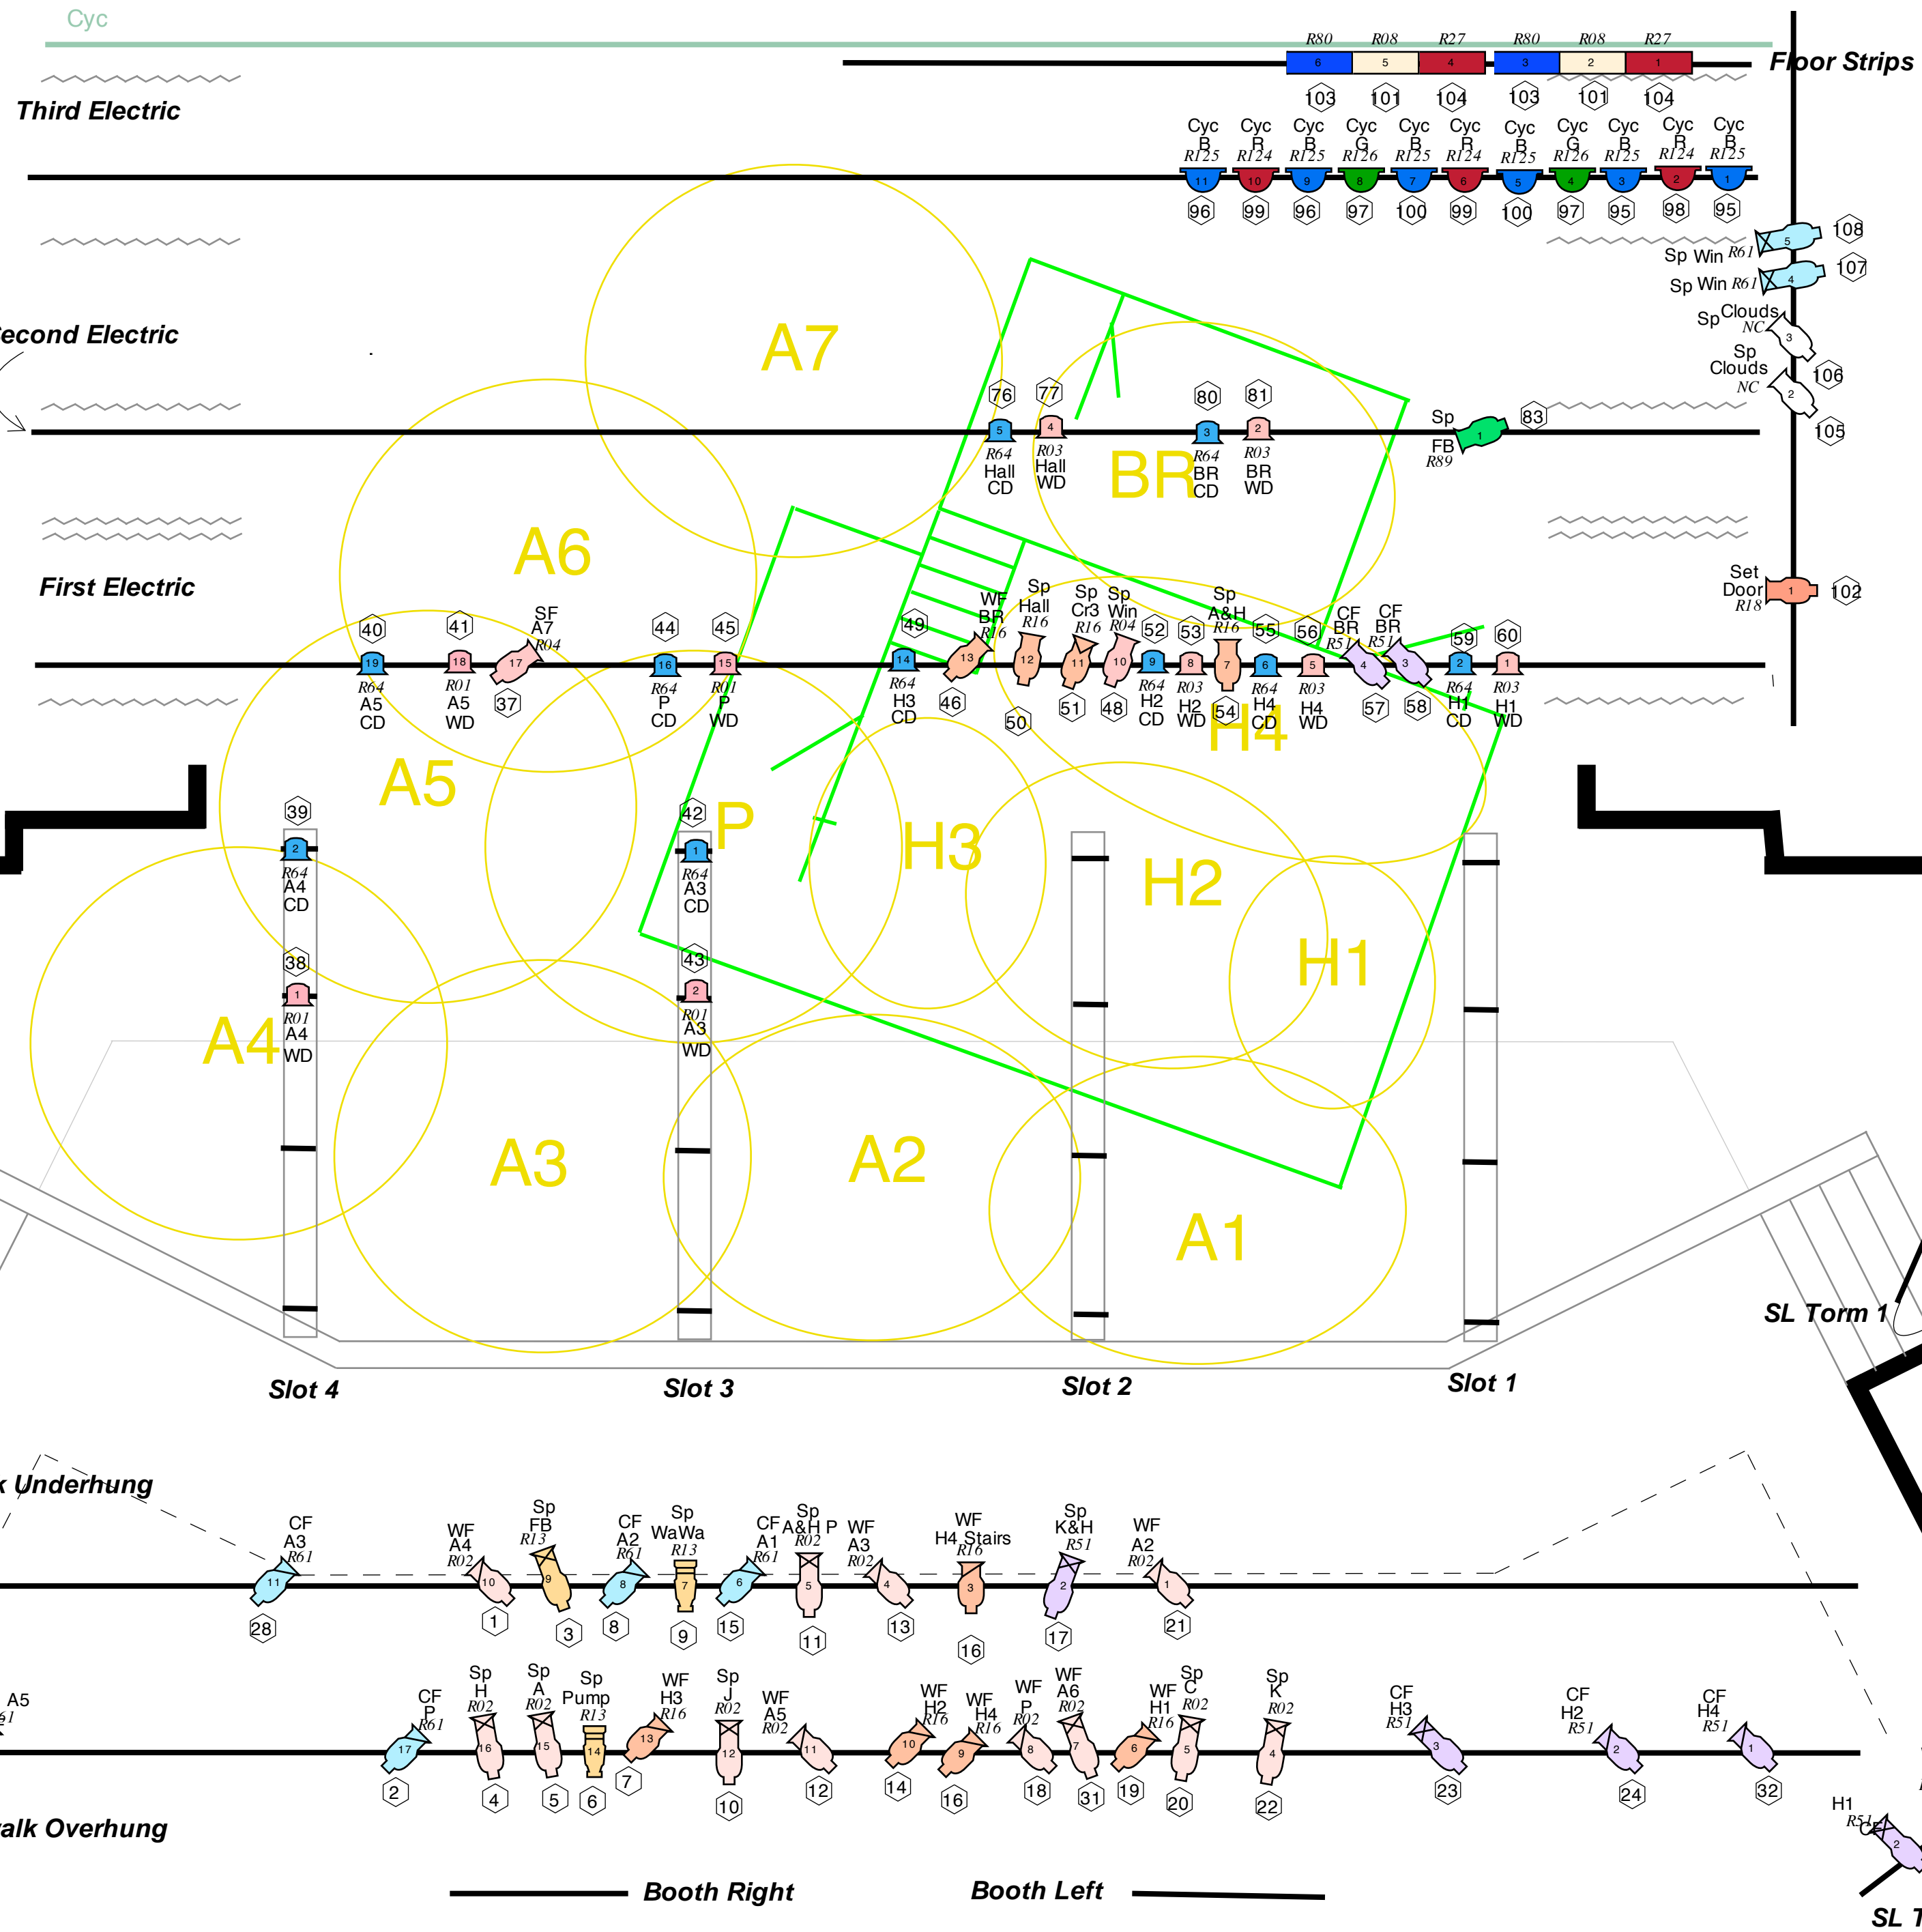

Floor Strips

Third Electric

Second Electric

First Electric

SR Torm 1

SL Torm 1

Slot 4

Slot 3

Slot 2

Slot 1

Catwalk Underhung

Catwalk Overhung

SR Torm 2

SL Torm 2

Booth Right

Booth Left